

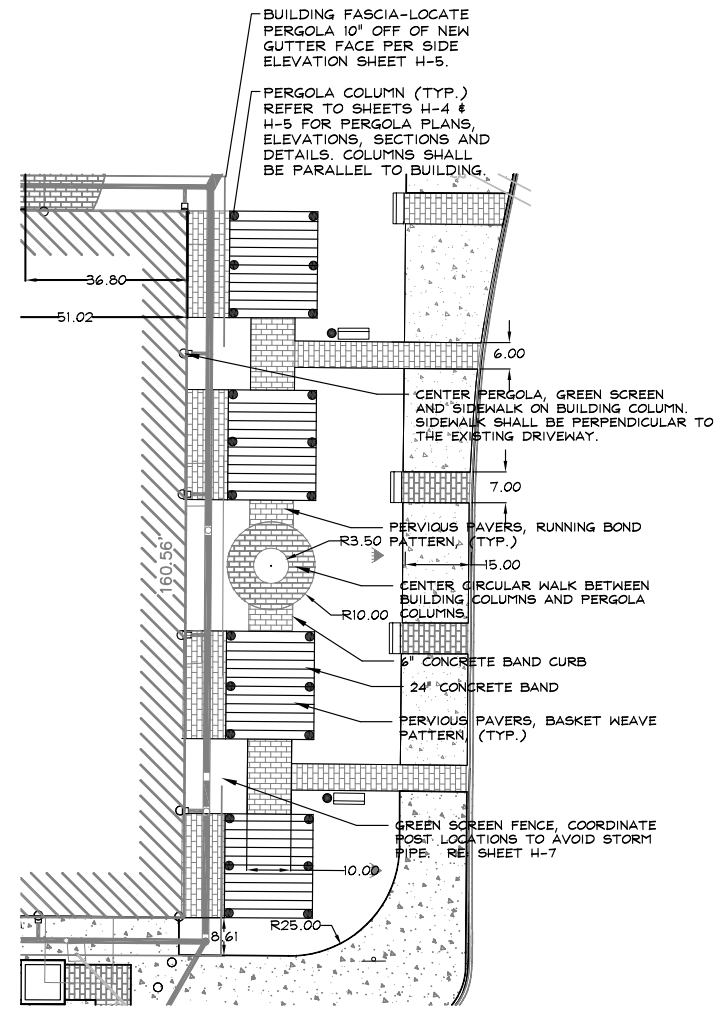


NOTE:
ALL LIGHTING IS NOT INCLUDED IN THIS PROJECT.
CONTRACTOR TO REFER TO SEPARATE BID
DOCUMENTS PROVIDED BY OTHERS.

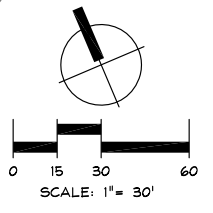

PAVERS AND PERGOLA AREA

SCALE: 1"=20'

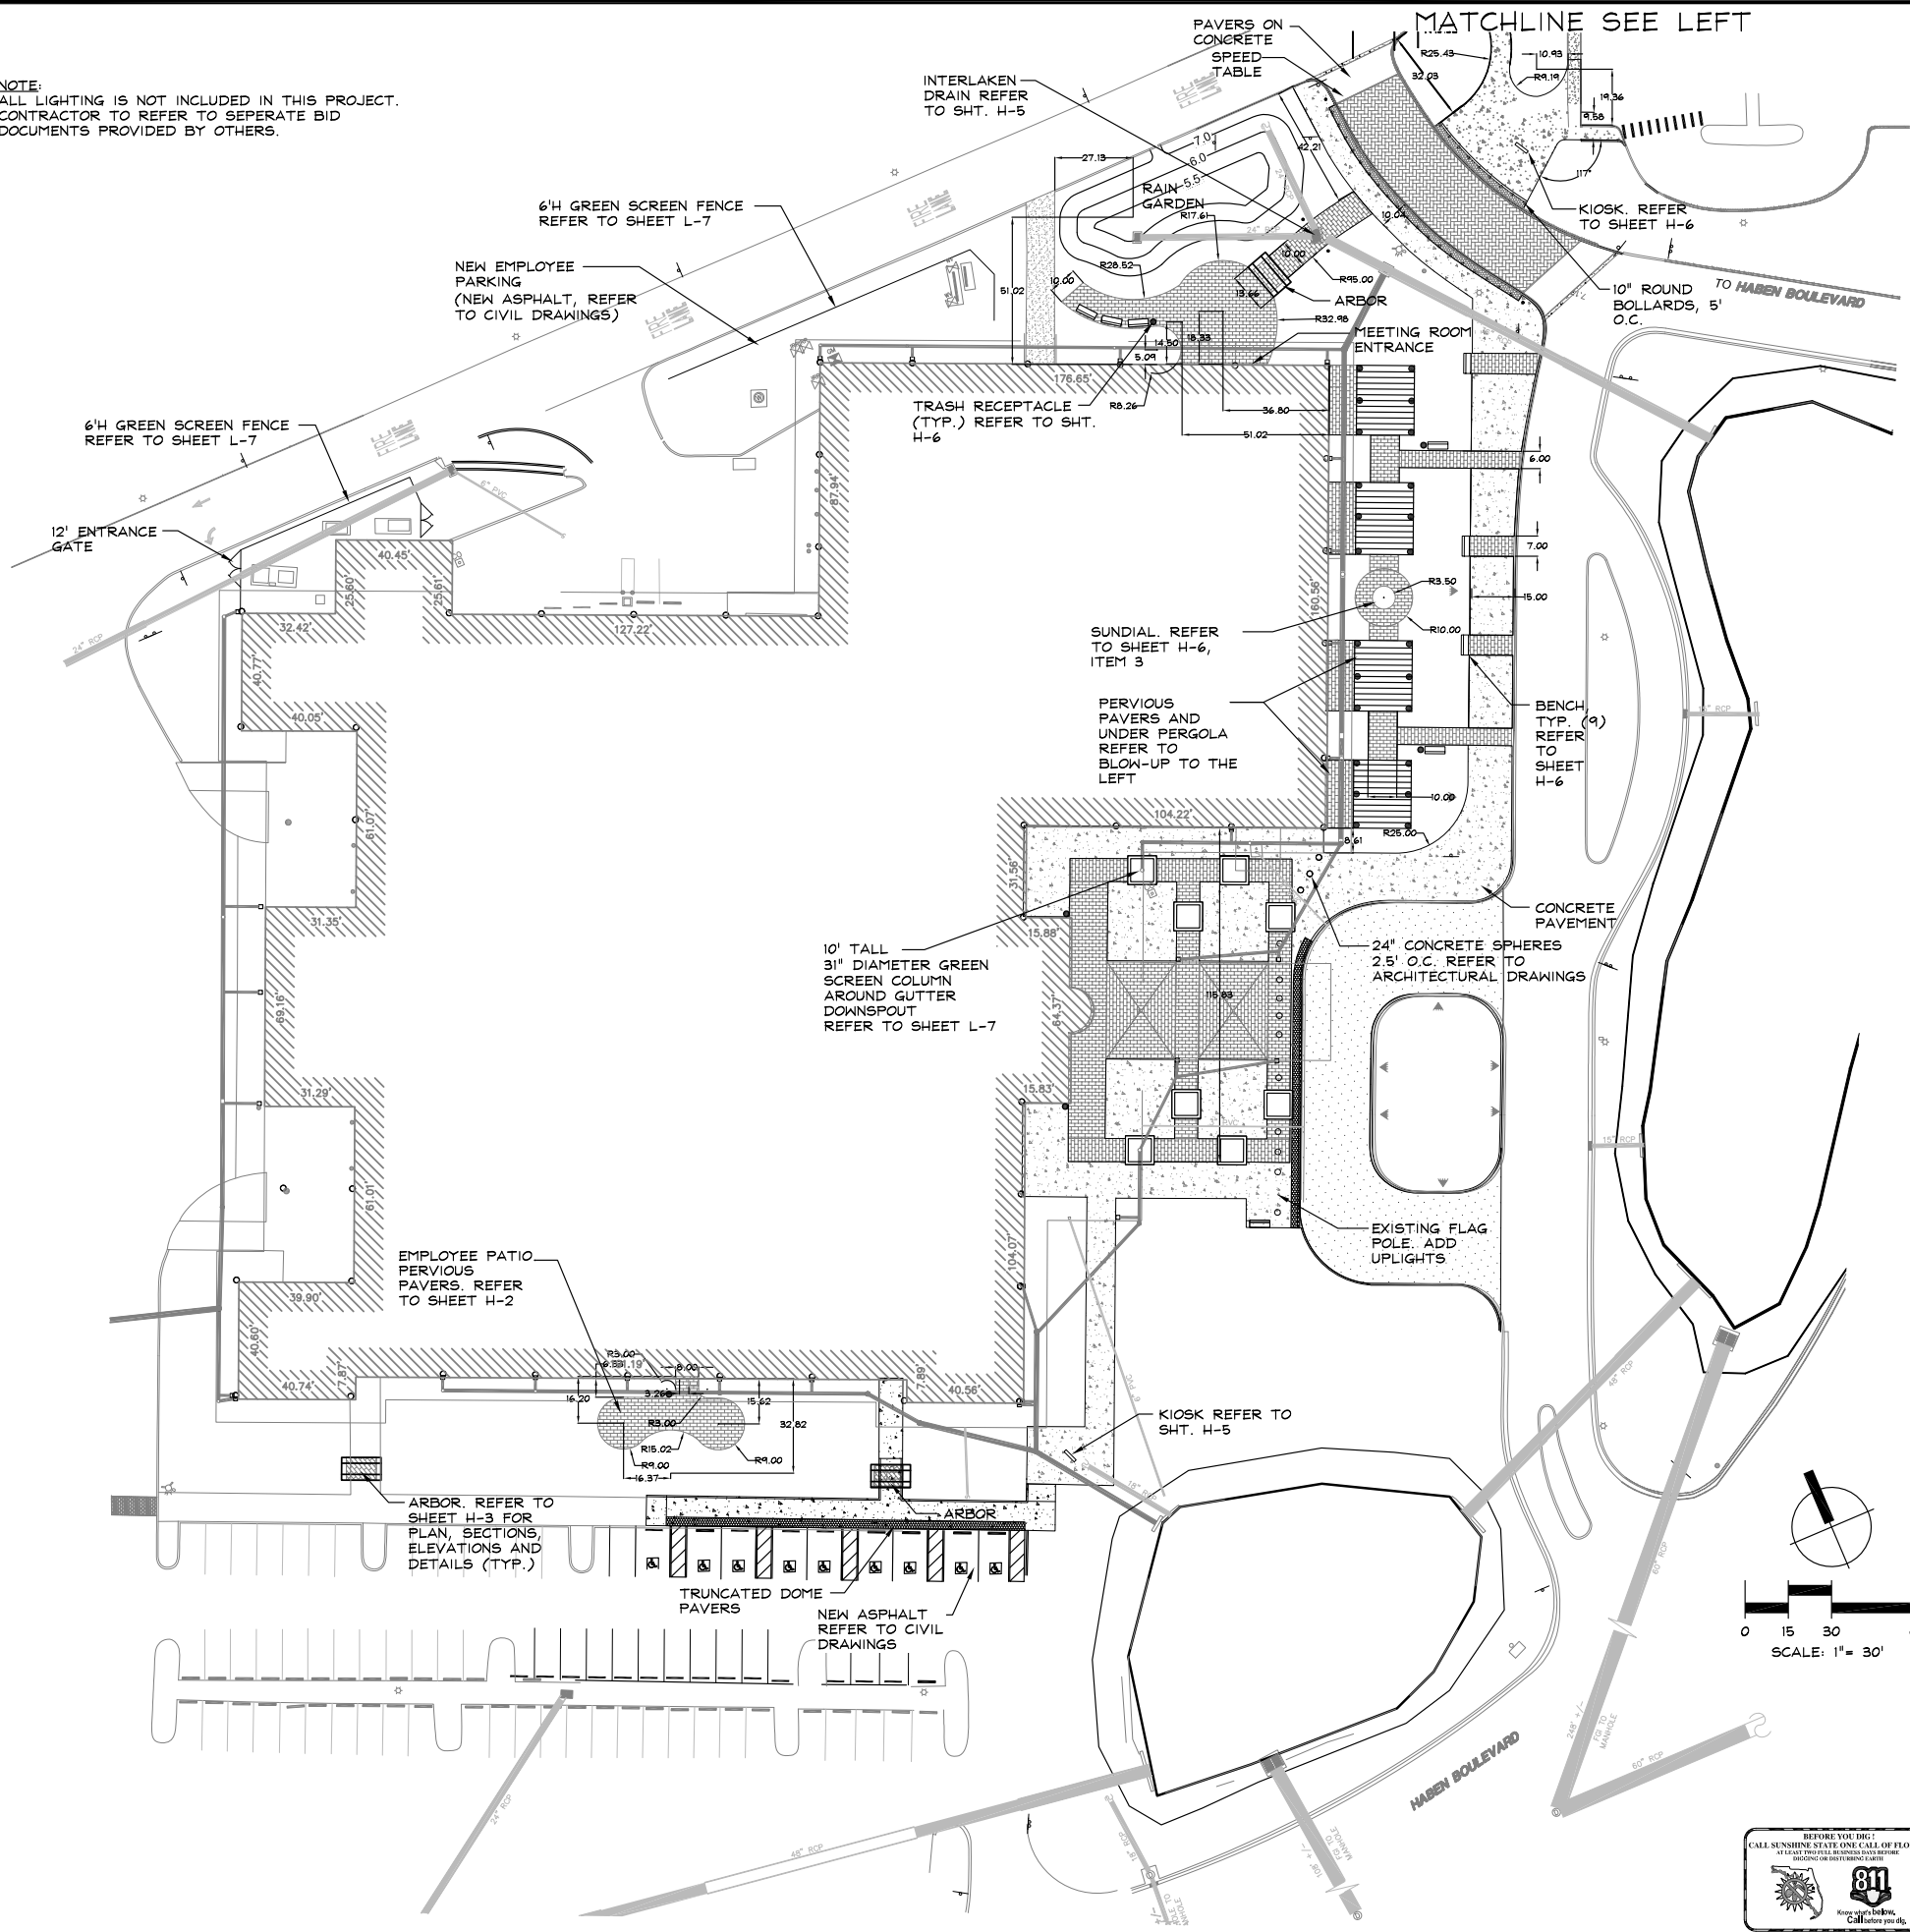

gph
500 West Fulton Street
Sanford, Florida 32771
P.O. Box 2368
Sanford, Florida 32772-2808
Phone 407 322-6841
Fax 407 338-0639

Engineers
Surveyors
Architects
Planners
Landscape Architects
Environmental Scientists
Construction Management
Design / Build

Eng. C.O.A. No. 3215
Survey L.B. No. 7143
Arch. Lic. No. AA2600926
Landscape Lic. No. LC0000298
© 2010

Designed by:	JKW	Drawn by:	ARS	Checked by:	GRM	Approved by:	JKW	Date:	04-25-11	Job No.:	M131034-L.dwg	File:	M131034-L.dwg
Revised Bid Set	JKW	Bid Set	JKW	Revision									

OVERALL HARDSCAPE PLAN
MANATEE CIVIC CENTER
IMPROVEMENTS
MANATEE COUNTY, FLORIDA

Sheet No.

H-1

